


- CUT LIST
- 1 @ 9' 11 3/16" 90 to LP 25 Deg
 - 1 @ 10' 7 5/8" 90 to LP 25 Deg
 - 1 @ 9' 4 7/8" 90 to LP 25 Deg
 - 1 @ 9' 4 7/8" 90 to LP 25 Deg
 - 1 @ 3' 1 1/16" LP 40 deg to LP 40 Deg
 - 2 @ 2' 6 3/4"
 - 2 @ 2' 6 3/4"
 - 1 @ 0' 5 1/4"
 - 1 @ 0' 3 3/4"
 - 1 @ 0' 4"

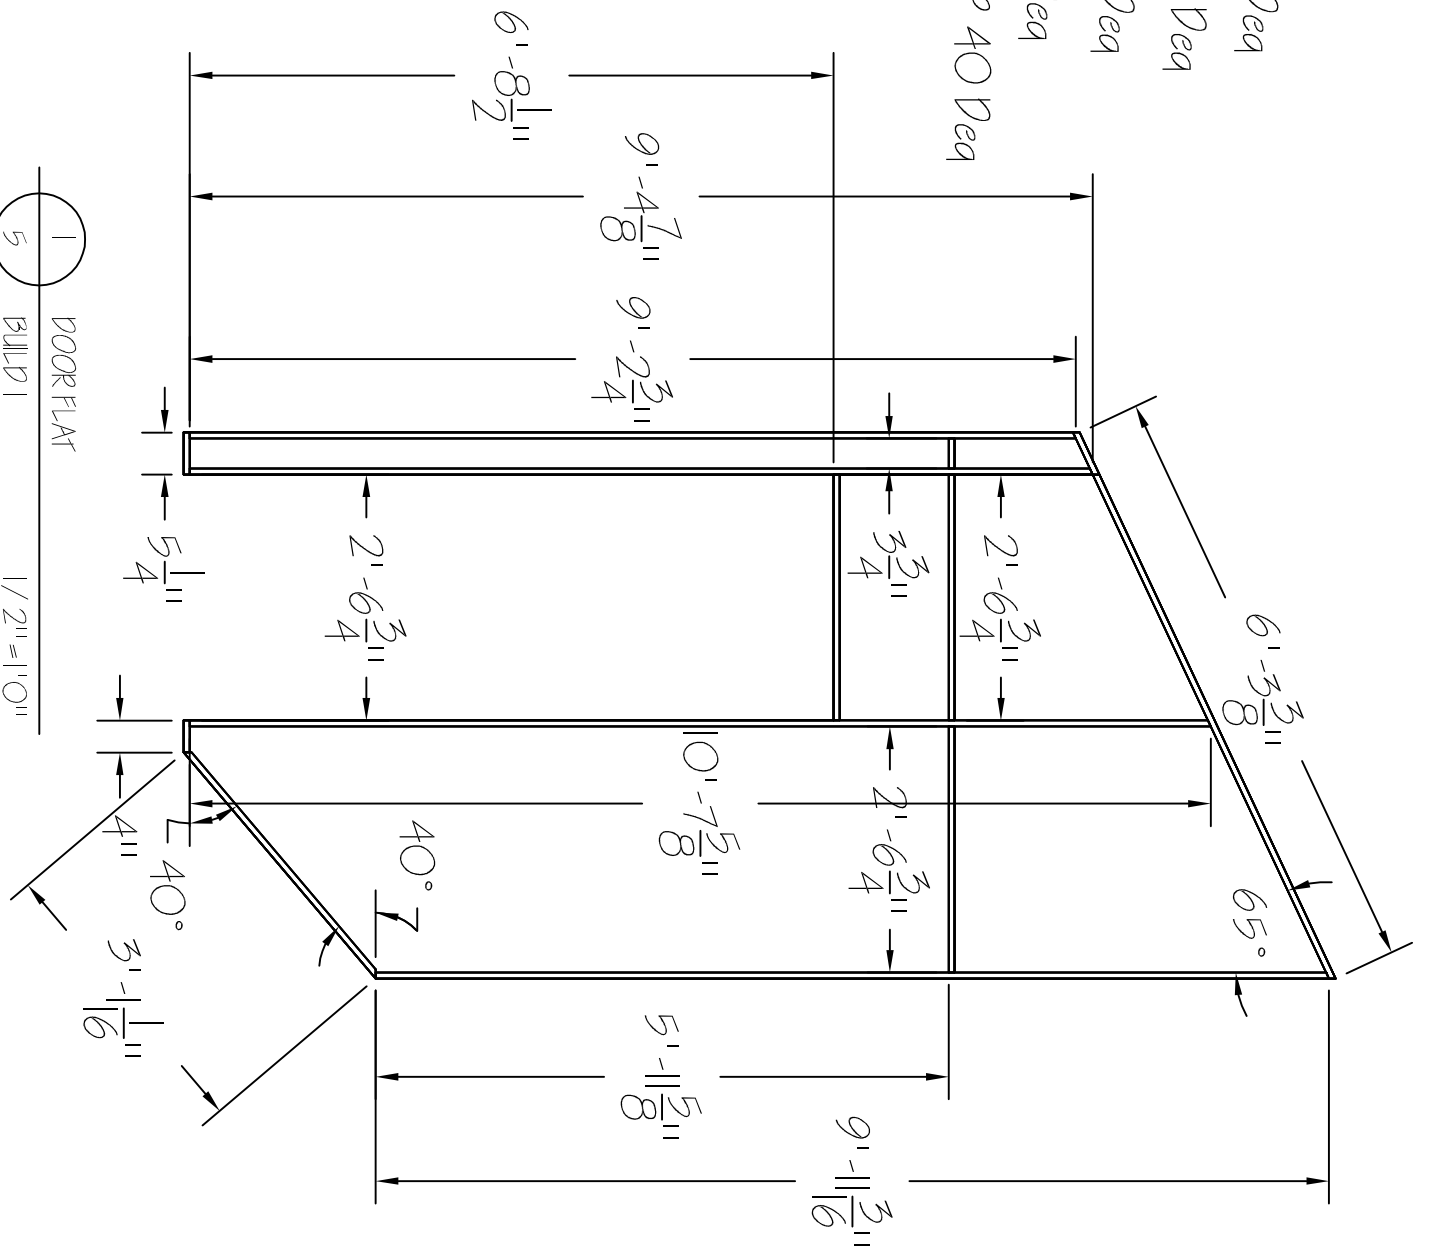

DIRECTOR A. BECKER		DATE 3/8/10		DOOR FLAT	
DESIGNER D. CONKLIN		SCALE 1/2"=1'0"		NOISES OFF	
TECH. DIR. KYLE VAN SANDT		DRAWN BY KYLE VAN SANDT		HOME MADE THEATRE	
DRAWN BY KYLE VAN SANDT		DATE 3/8/10		SPA LITTLE THEATRE	
TECH. DIR. KYLE VAN SANDT		SCALE 1/2"=1'0"		PLATE #	
DESIGNER D. CONKLIN		DOOR FLAT		5	
DIRECTOR A. BECKER		5 BUILD		OF ?	